



FIRST FLOORPLAN
799 S.F.

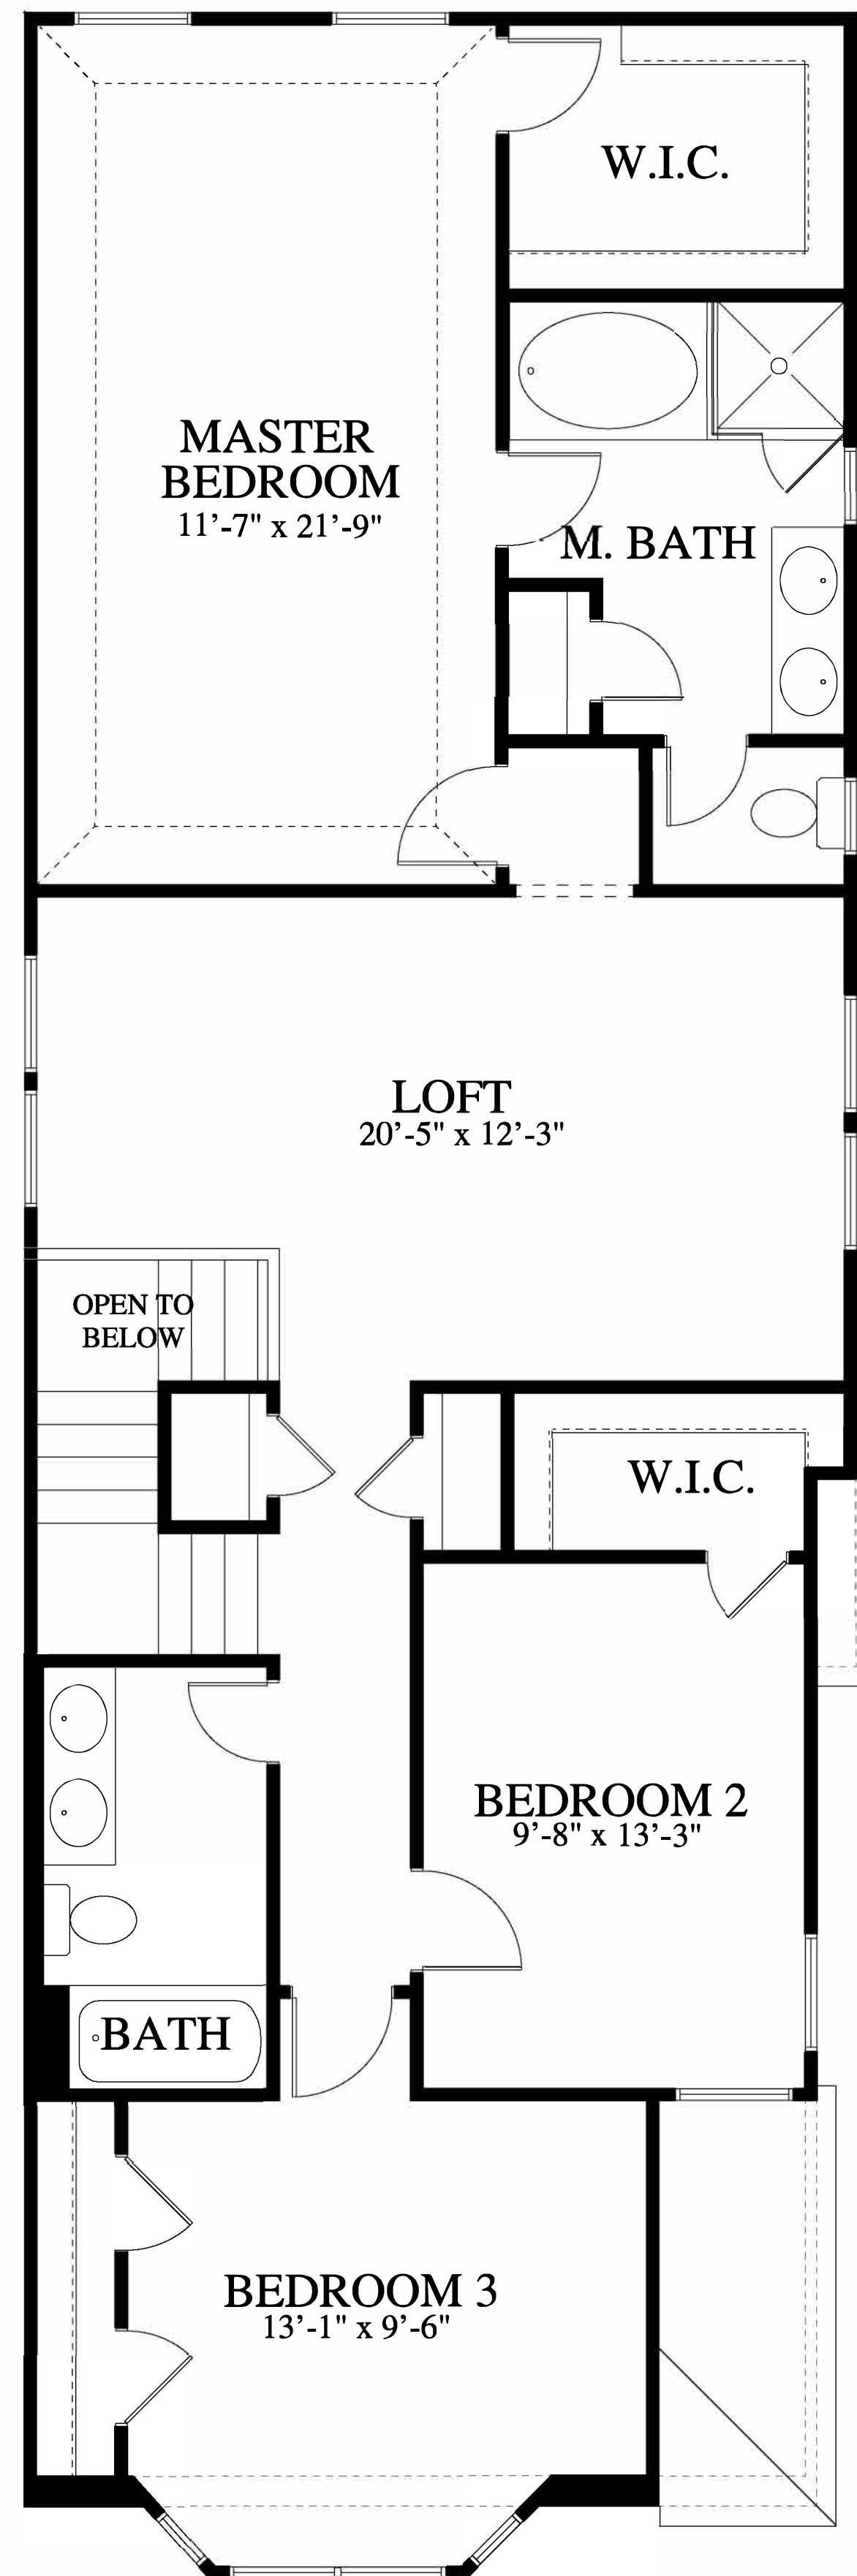

SECOND FLOORPLAN
1217 S.F.

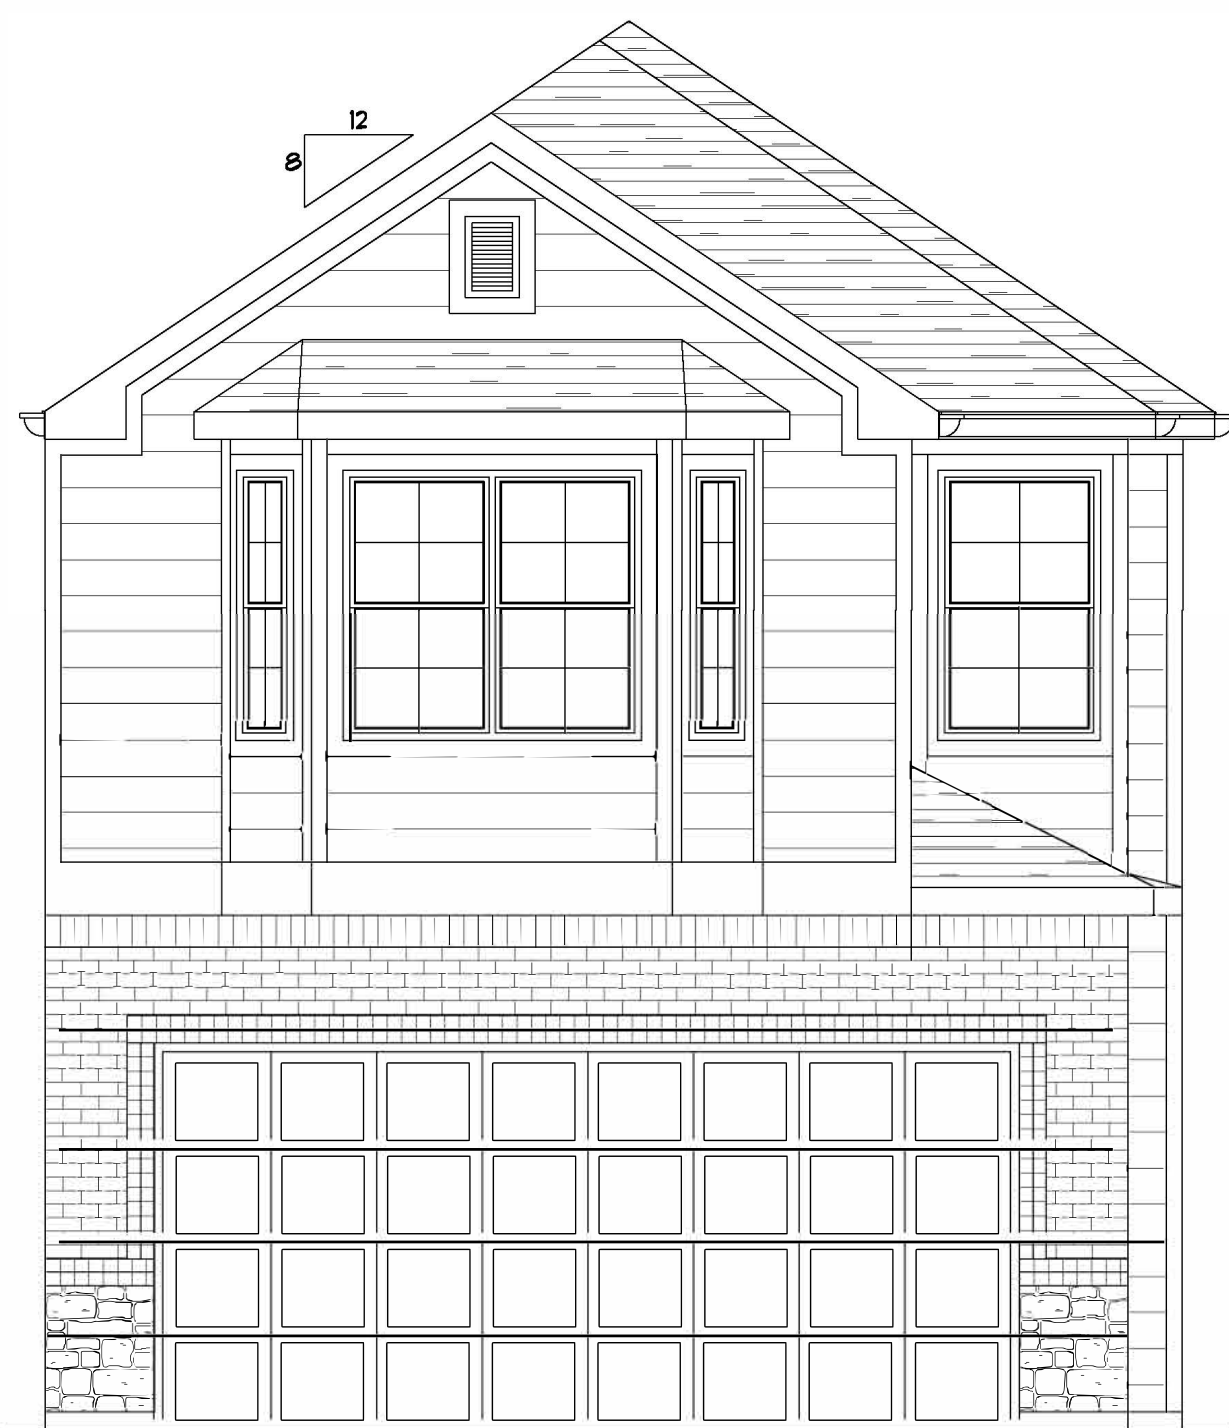

ELEVATION A



ELEVATION B

TOTAL 2016 S.F.
21'-0"W. X 63'-0"D.
21' WIDE PLAN 2016

FLOOR PLANS ARE SUBJECT TO
CHANGES AND MODIFICATIONS WITHOUT NOTICE.
ALL SQUARE FOOTAGE AND DIMENSIONS ARE APPROXIMATE.